


FLOOR PLAN
SCALE: NTS

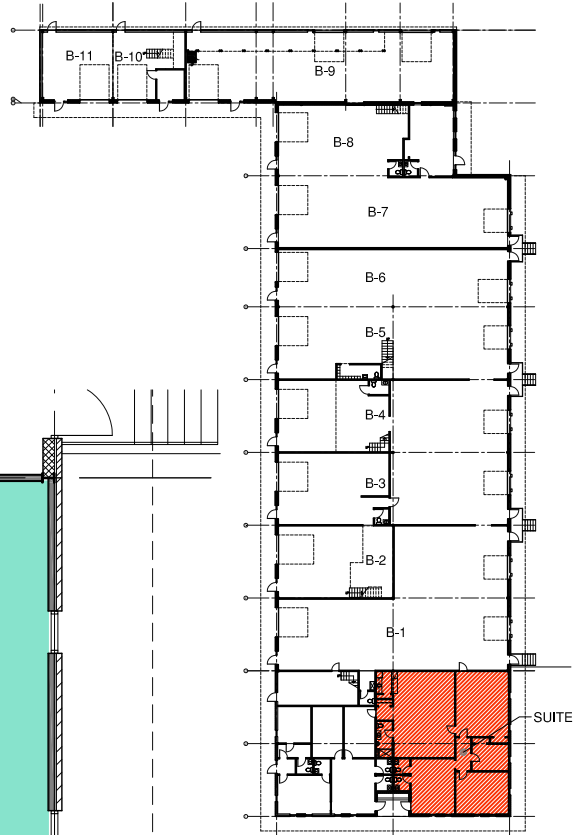

KEYPLAN
SCALE: 1/64" = 1'-0"

**COMMERCIAL
BAYS**
20 Scotland Blvd.
Bridgewater, Massachusetts

▲
ANNINO
INCORPORATED
ARCHITECTS • PLANNERS
125 NORTH WASHINGTON STREET
NORTH ATTLEBORO • MASSACHUSETTS
508 • 643 • 4551

SHEET TITLE: EXISTING
OVERALL PLAN
SCALE: AS NOTED
SHEET NO.: **2**
REF: EXI.1 JOB NO.: 21060
© Copyright Annino Incorporated, 2020